
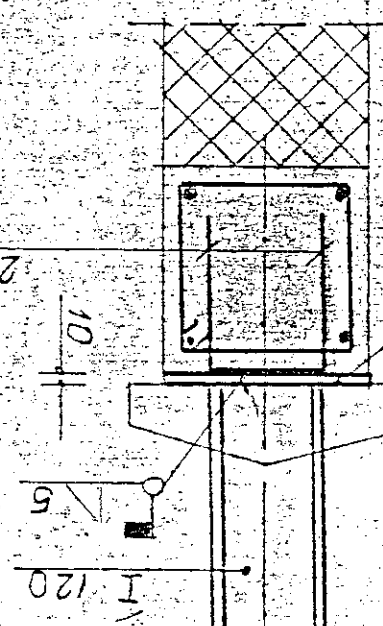


[illegible]

BETON KL B20, F150
STAL ZBROJENOMA:
 $\phi - KL\ A - I (5735x)$
 $\phi - KL\ A - III (3465)$

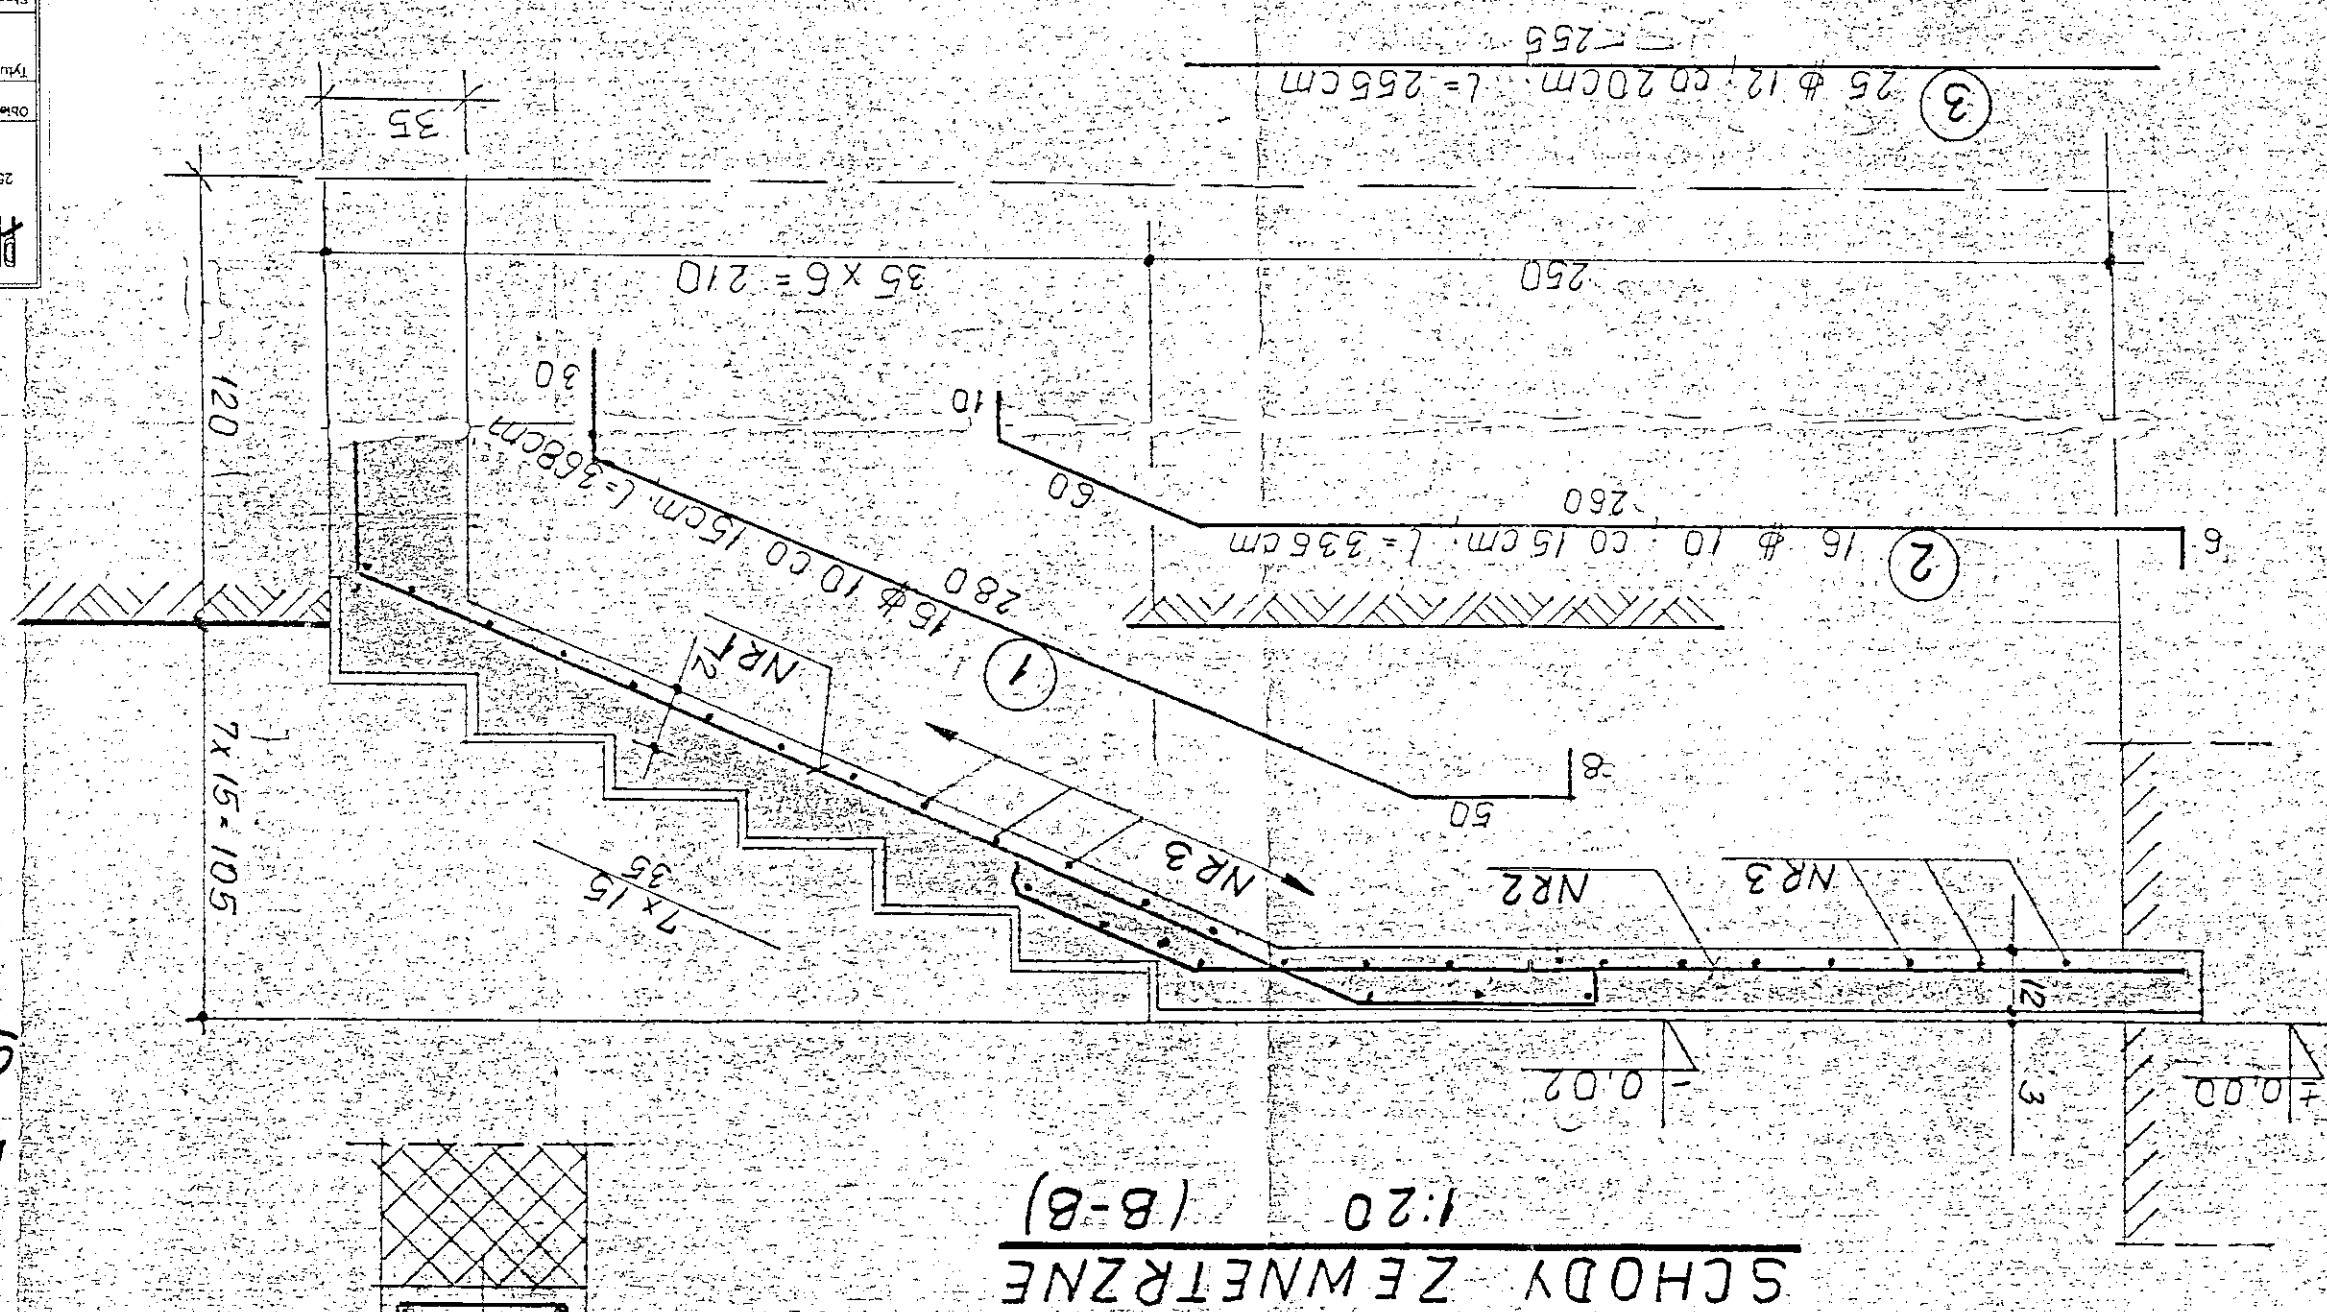


№	φ	cm	52t.	φ 6	φ 10	φ 12
1	10	368	16	58,88		
2	10	336	16	53,76		
3	12	255	25		63,75	
4	12	1480	4			59,20
5	6	100	43	43,00		
6	10	75	18		13,50	
КАКОВИТА ДЕУГОС						
КАКОВИТА ДЕУГОС			43,00	126,14		122,95
МАСА ЈЕДНОСТРОКА	kg/m	0,222	0,617		0,888	
МАСА КАКОВИТА	kg	9,55	77,83		109,20	
РАЗЕМ						
196,58						

ZESTAWIENIE STALI ZBRÓJENIOWEJ

RAZEM: 2042,10kg

N/R	PROFIL	mm	672	MASA	3ED	152t	GAFK
7	φ 10x250	250	9	19,60	4,90	44,10	
8	I 120	3200	9	11,20	35,84	322,56	
9	I 120	2800	8	11,20	31,36	250,88	
9*	I 120	3700	1	11,20	41,44	41,44	
10	C 120	5-75,0m	=	13,40	100,50	100,50	
11	C 120	4-35,0m	-	13,40	348,40	348,40	
12	L 60x60x6	6,5m	-	4,57	29,70	29,70	

ZESTAWIENIE STALI KSZTAŁTOWEJ

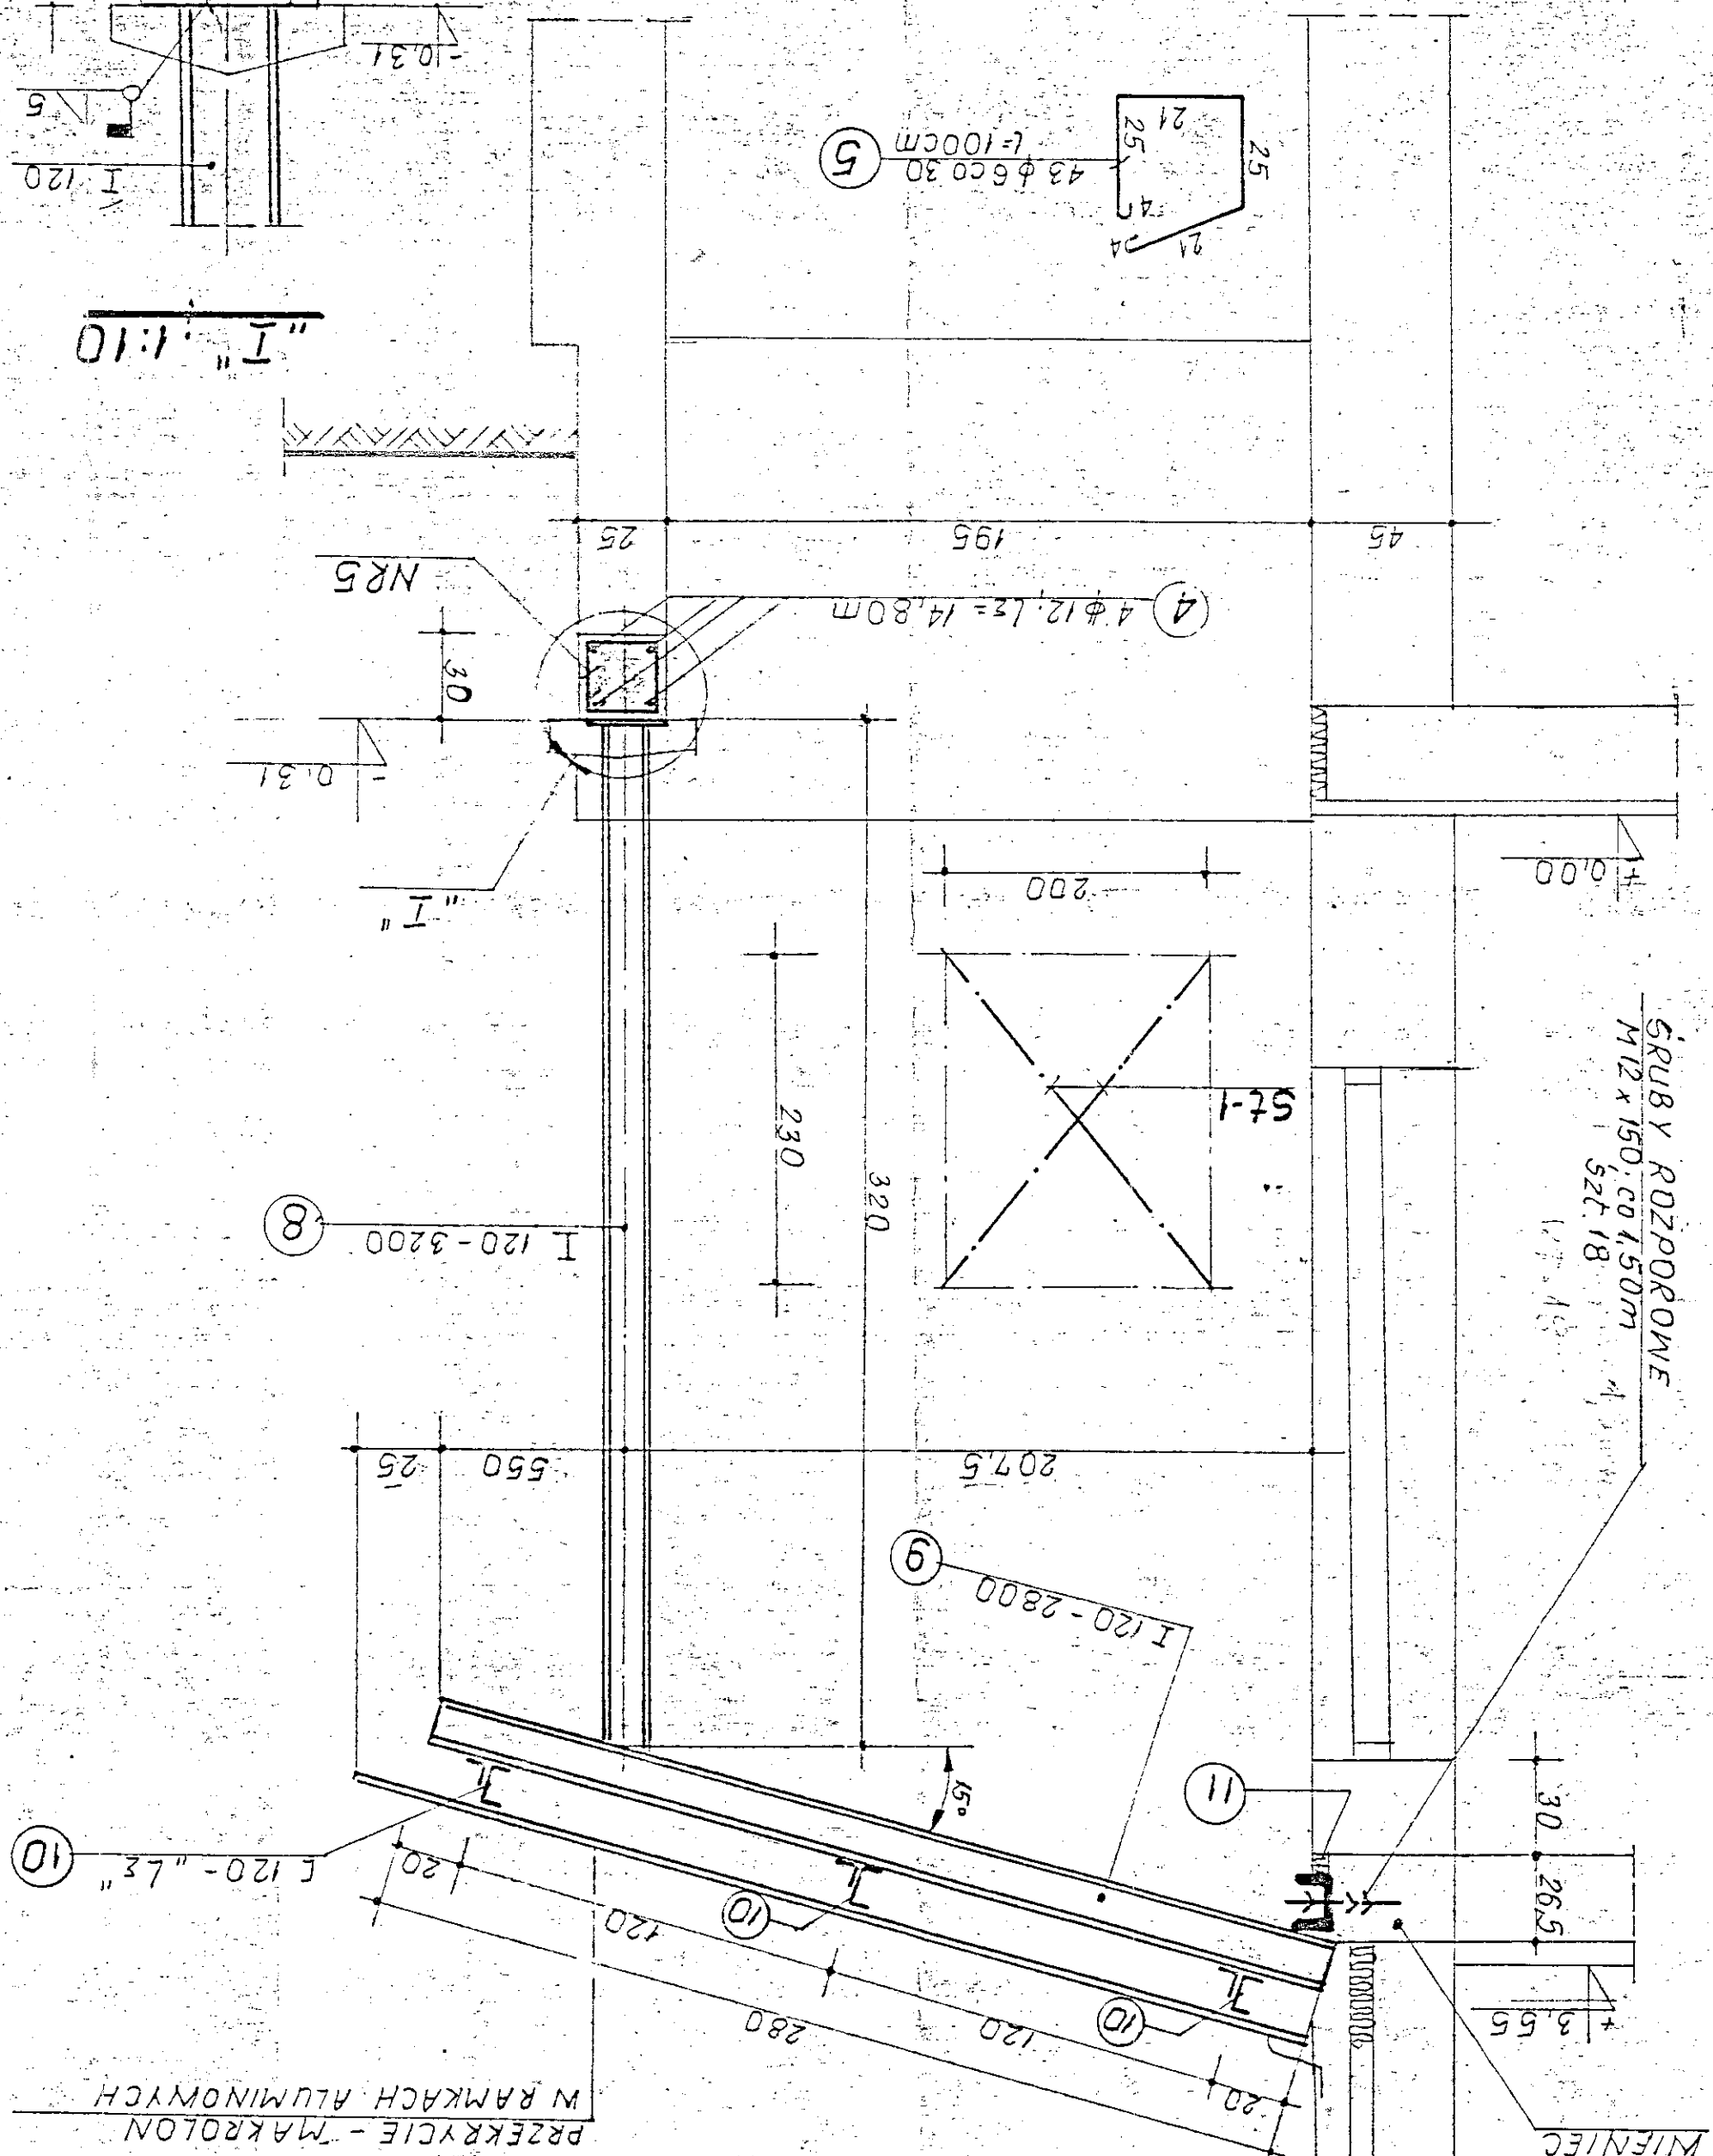
$$\begin{array}{r} A - A \\ \hline 1:20 \end{array}$$
