


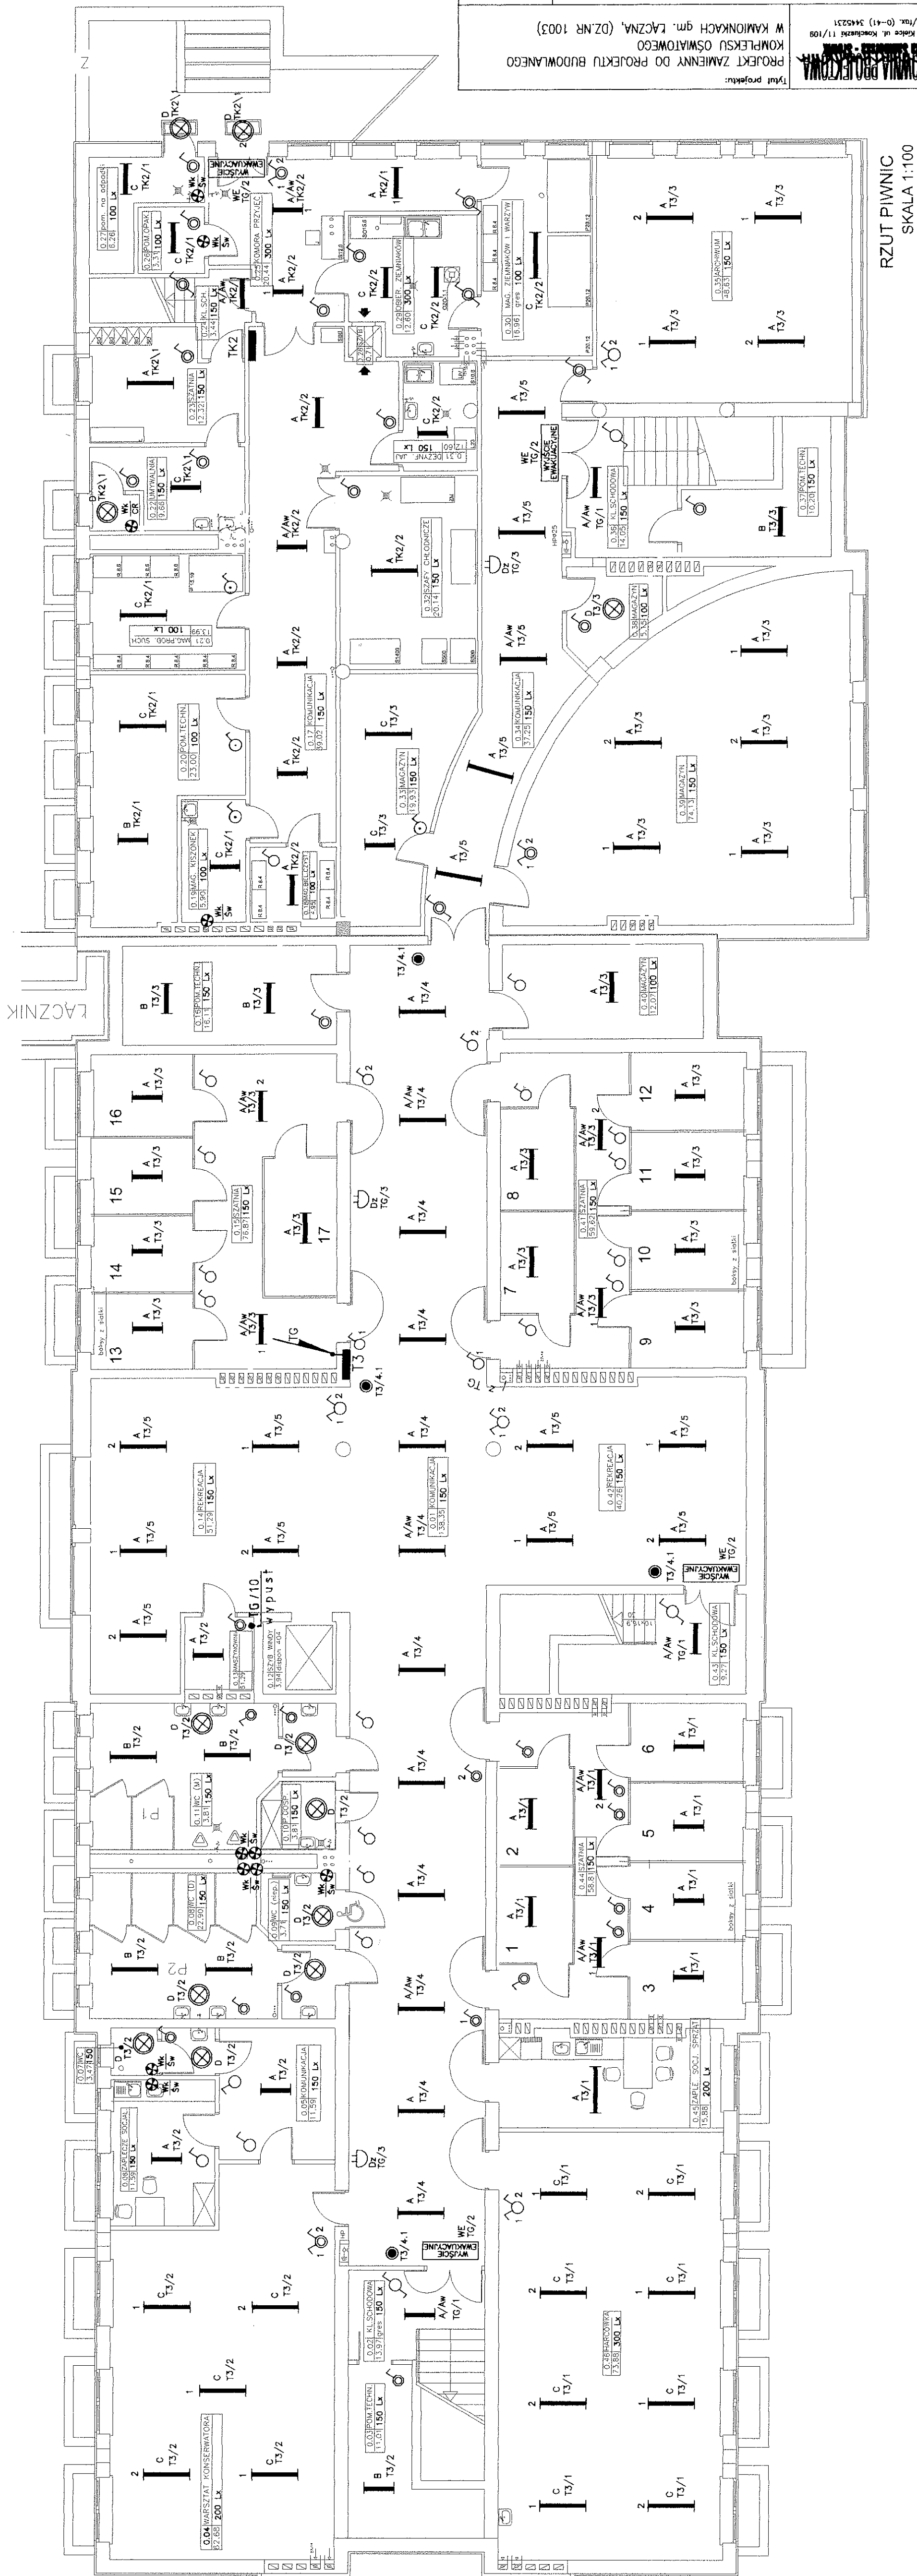

SKALA 1:100